




FRONT ELEVATION
3/16" = 1'

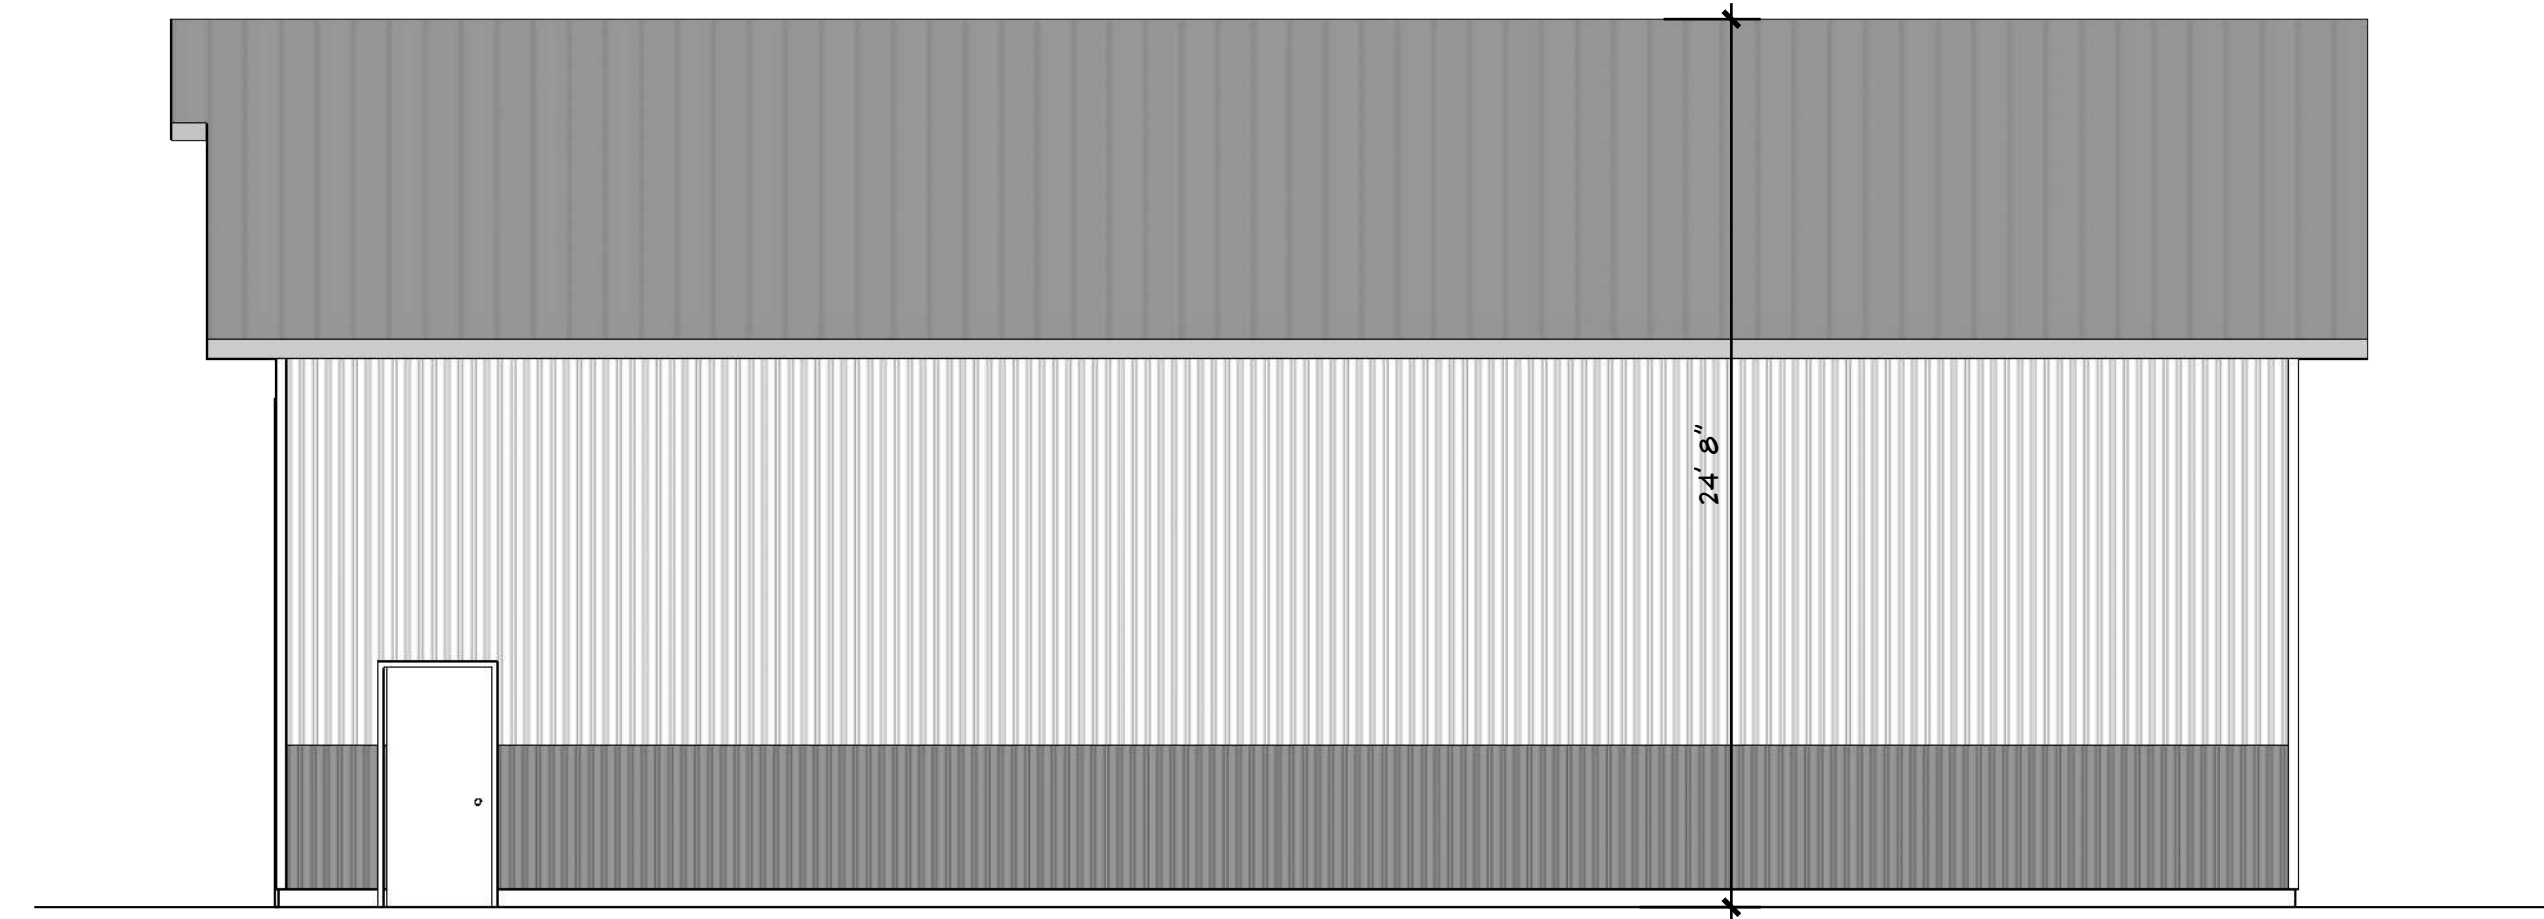


RIGHT ELEVATION
1/4" = 1'

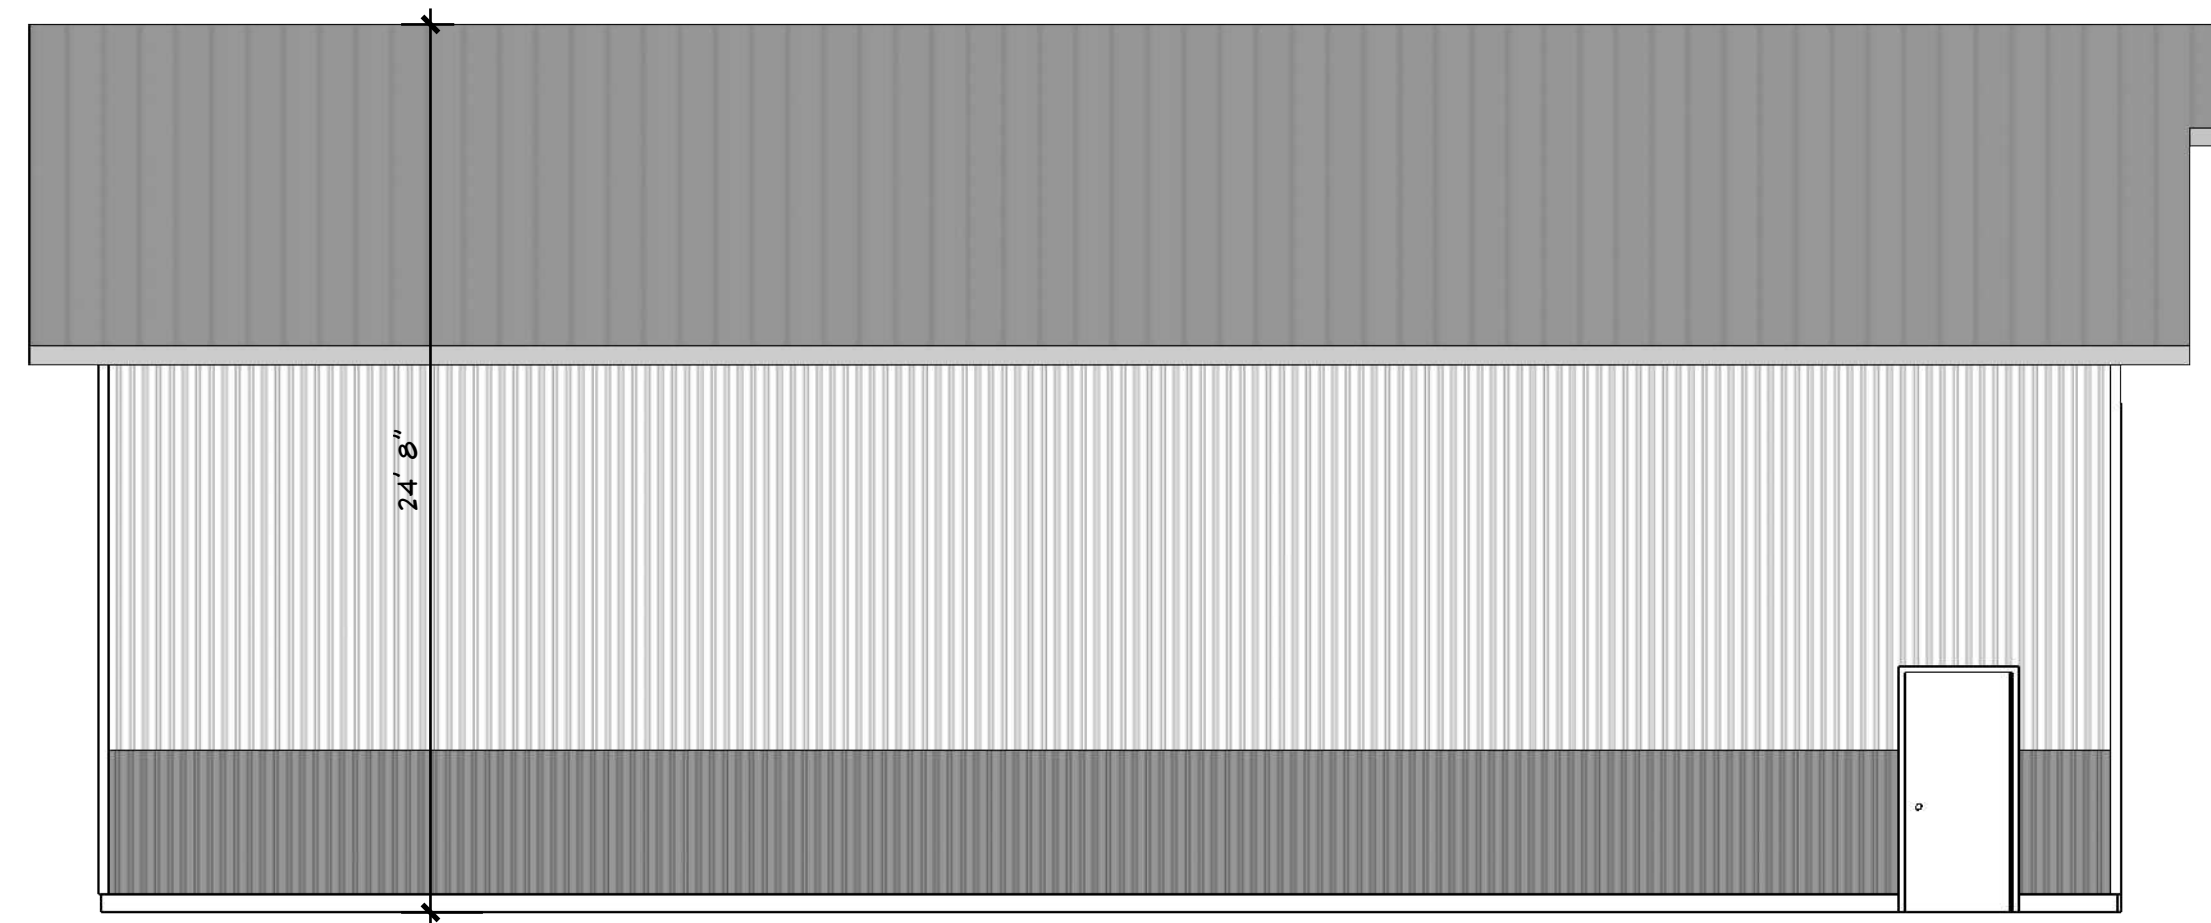


LEFT ELEVATION
3/16" = 1'

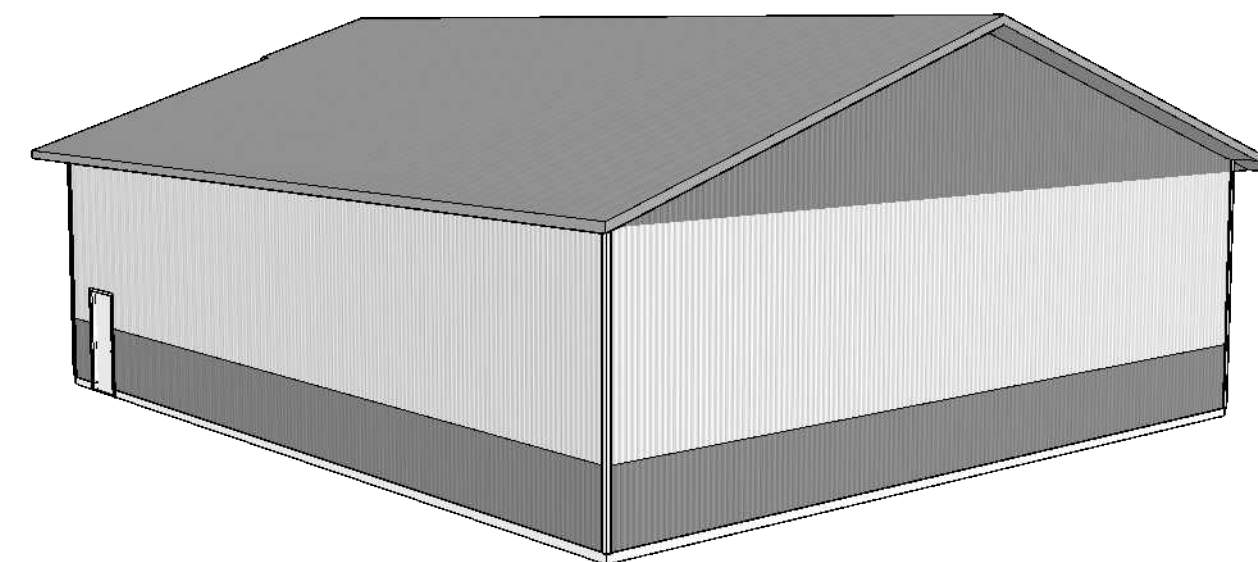

RIGHT REAR CORNER
PERSPECTIVE

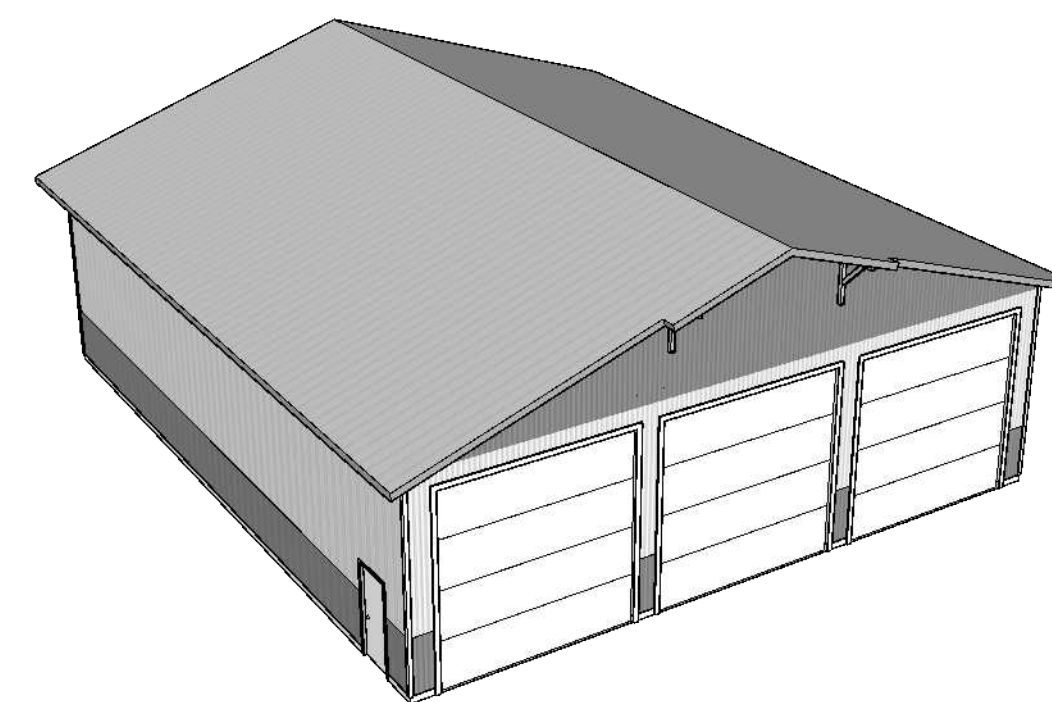


LEFT FRONT CORNER
PERSPECTIVE

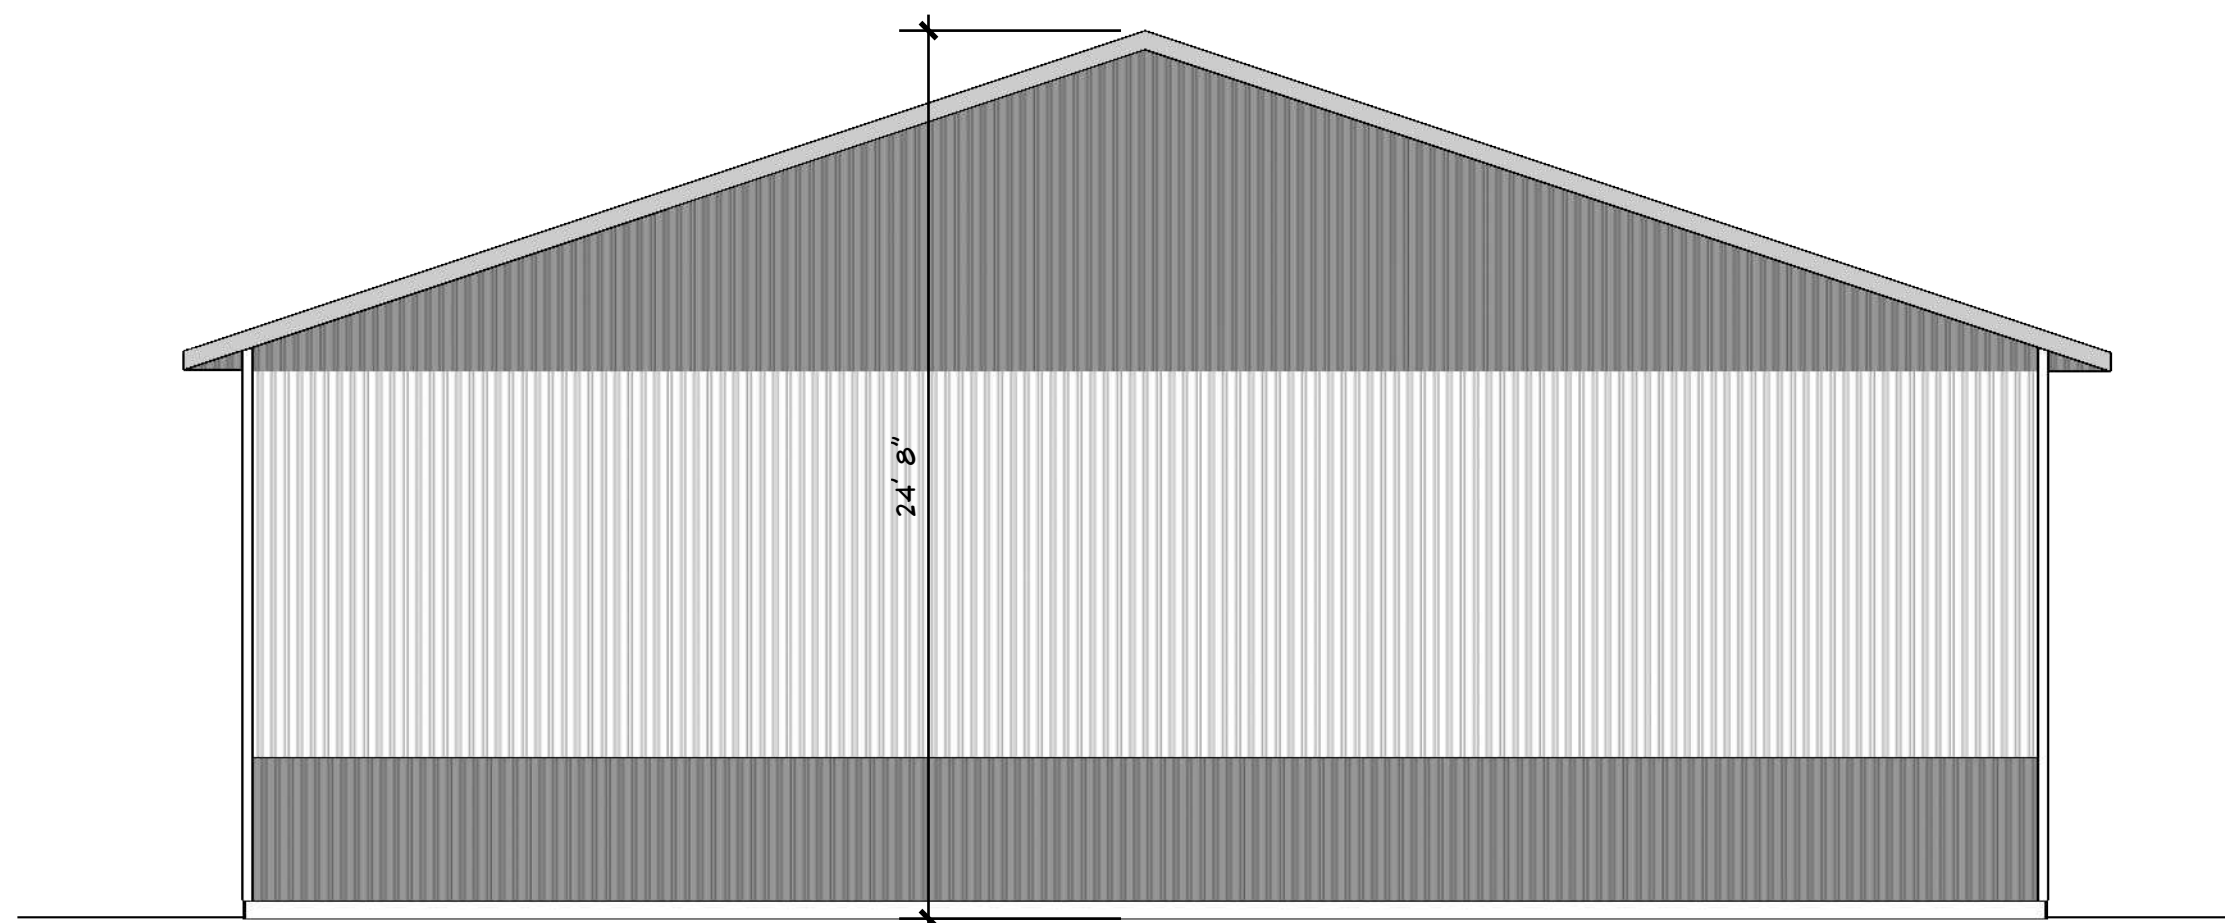


BACK ELEVATION
3/16" = 1'

Jim Moreland
116 Mill Rd Dover Id.

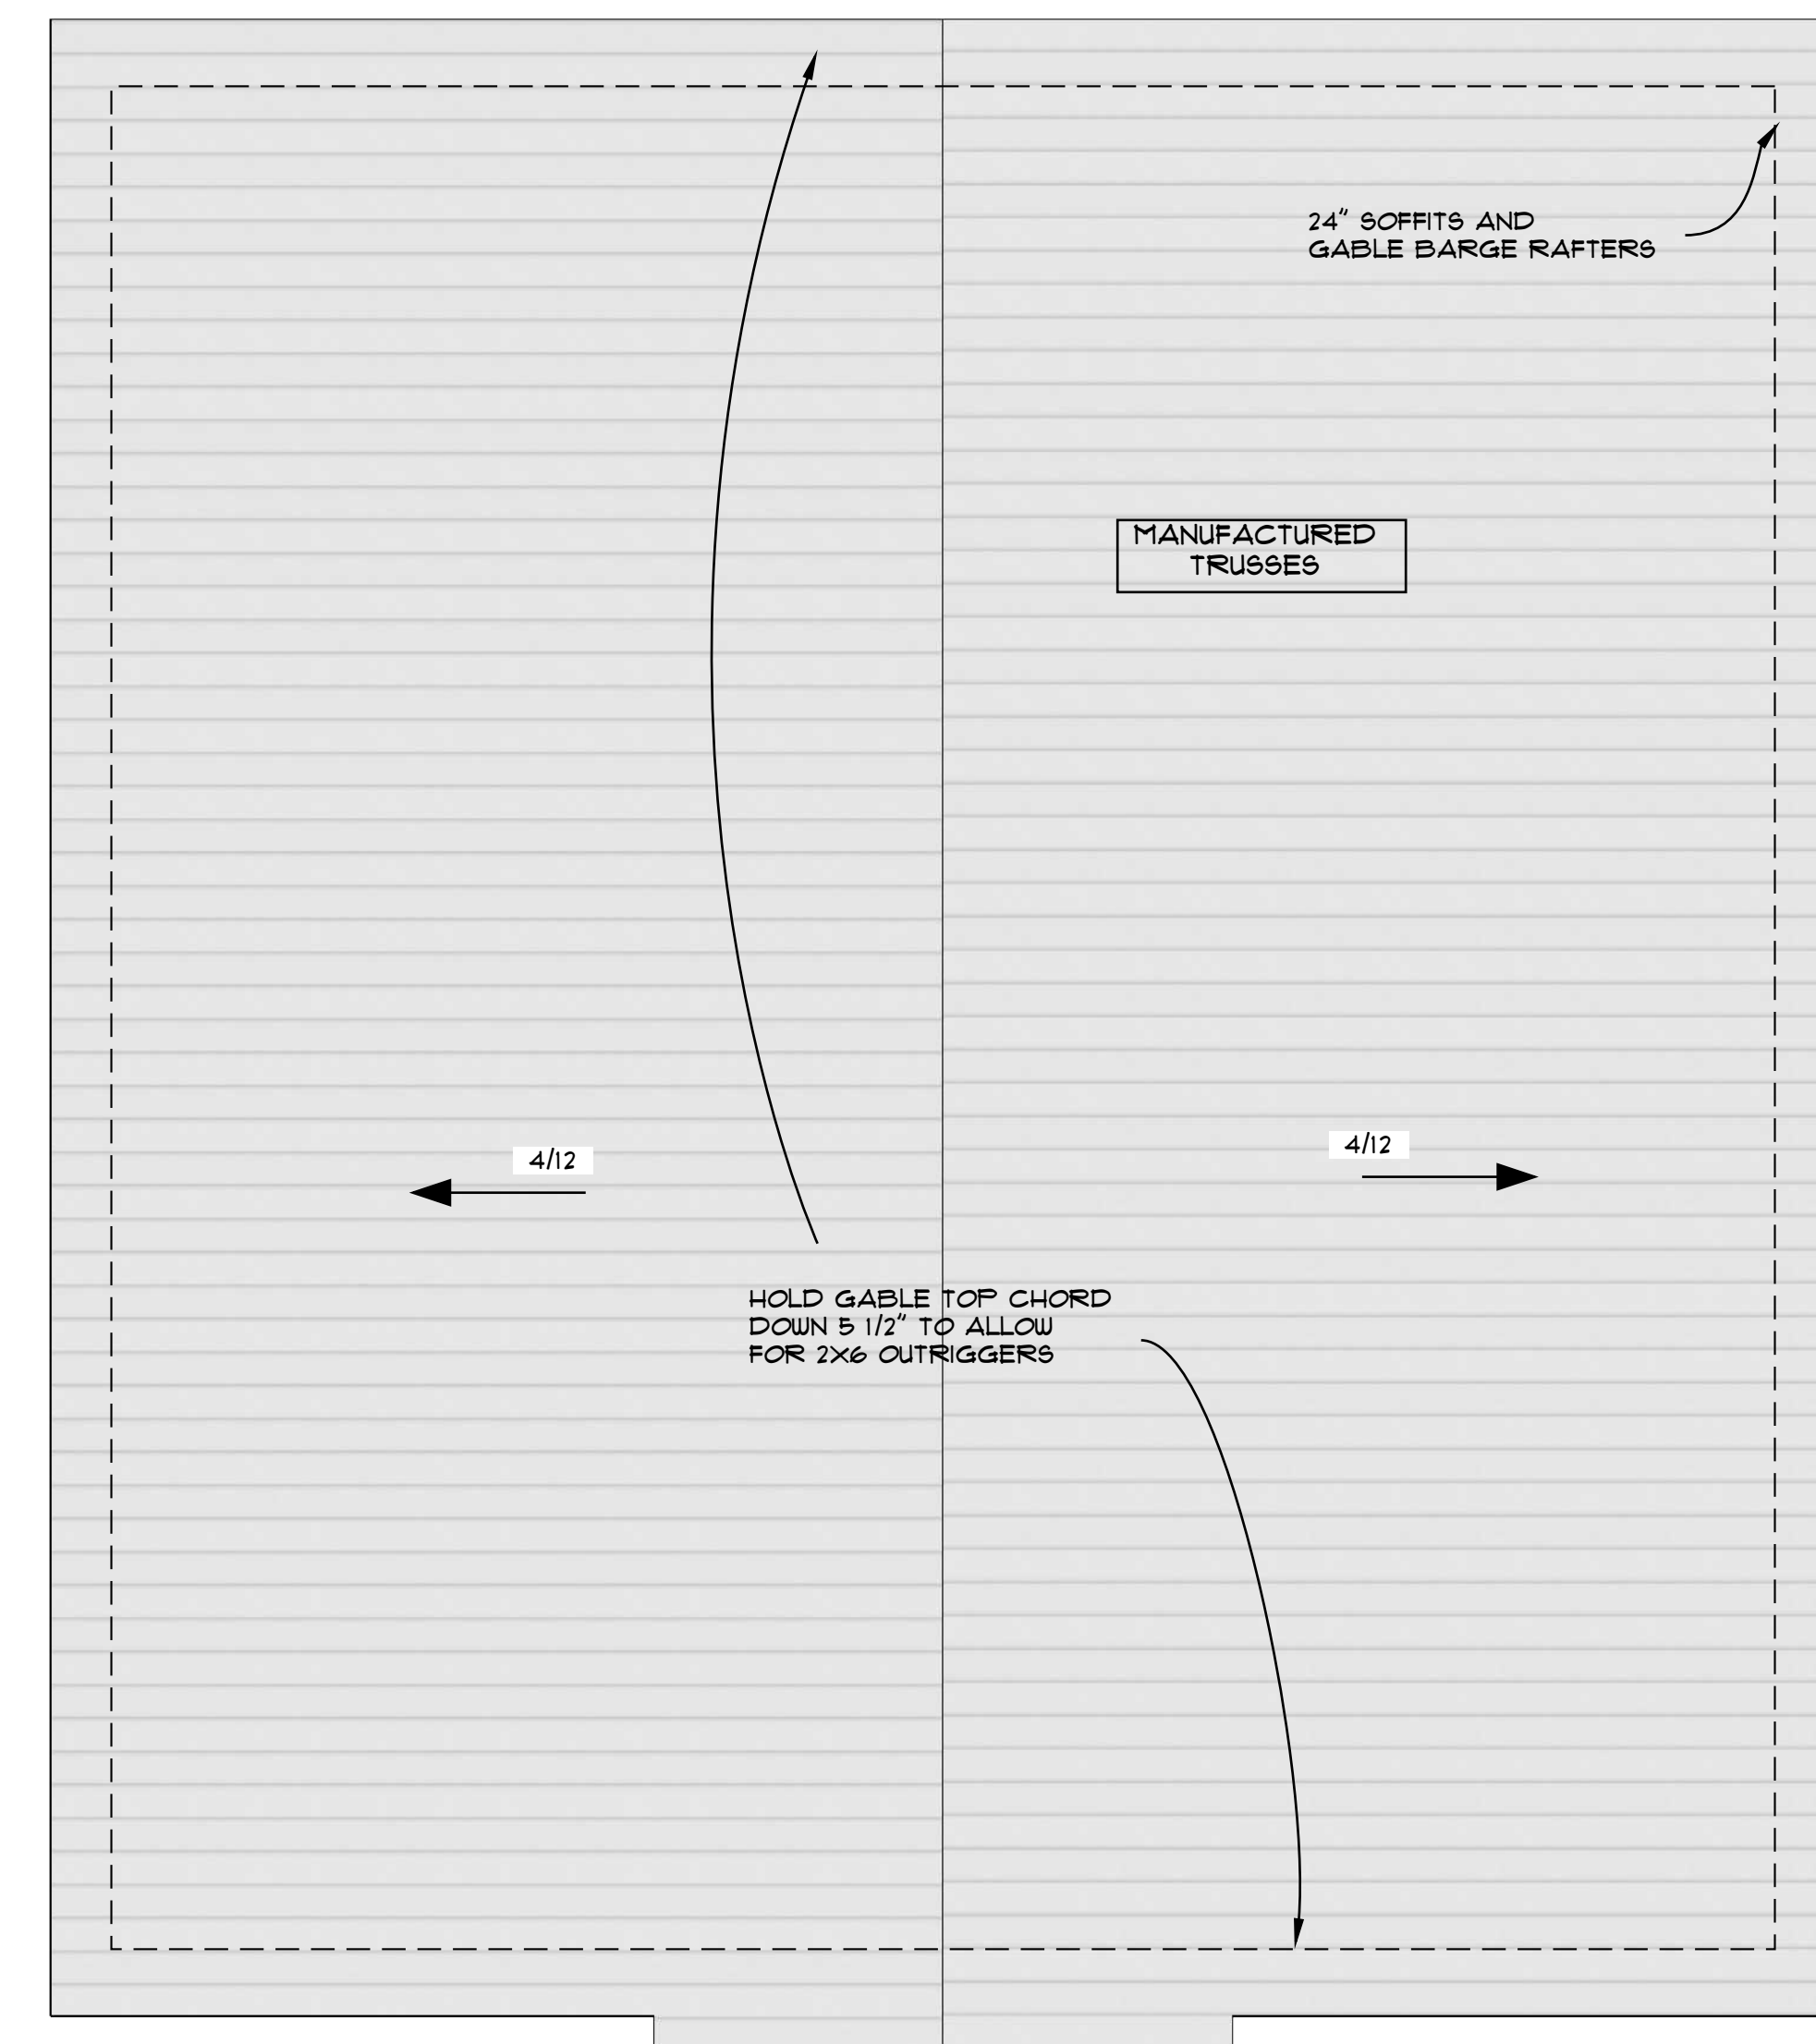

ROOF PLAN

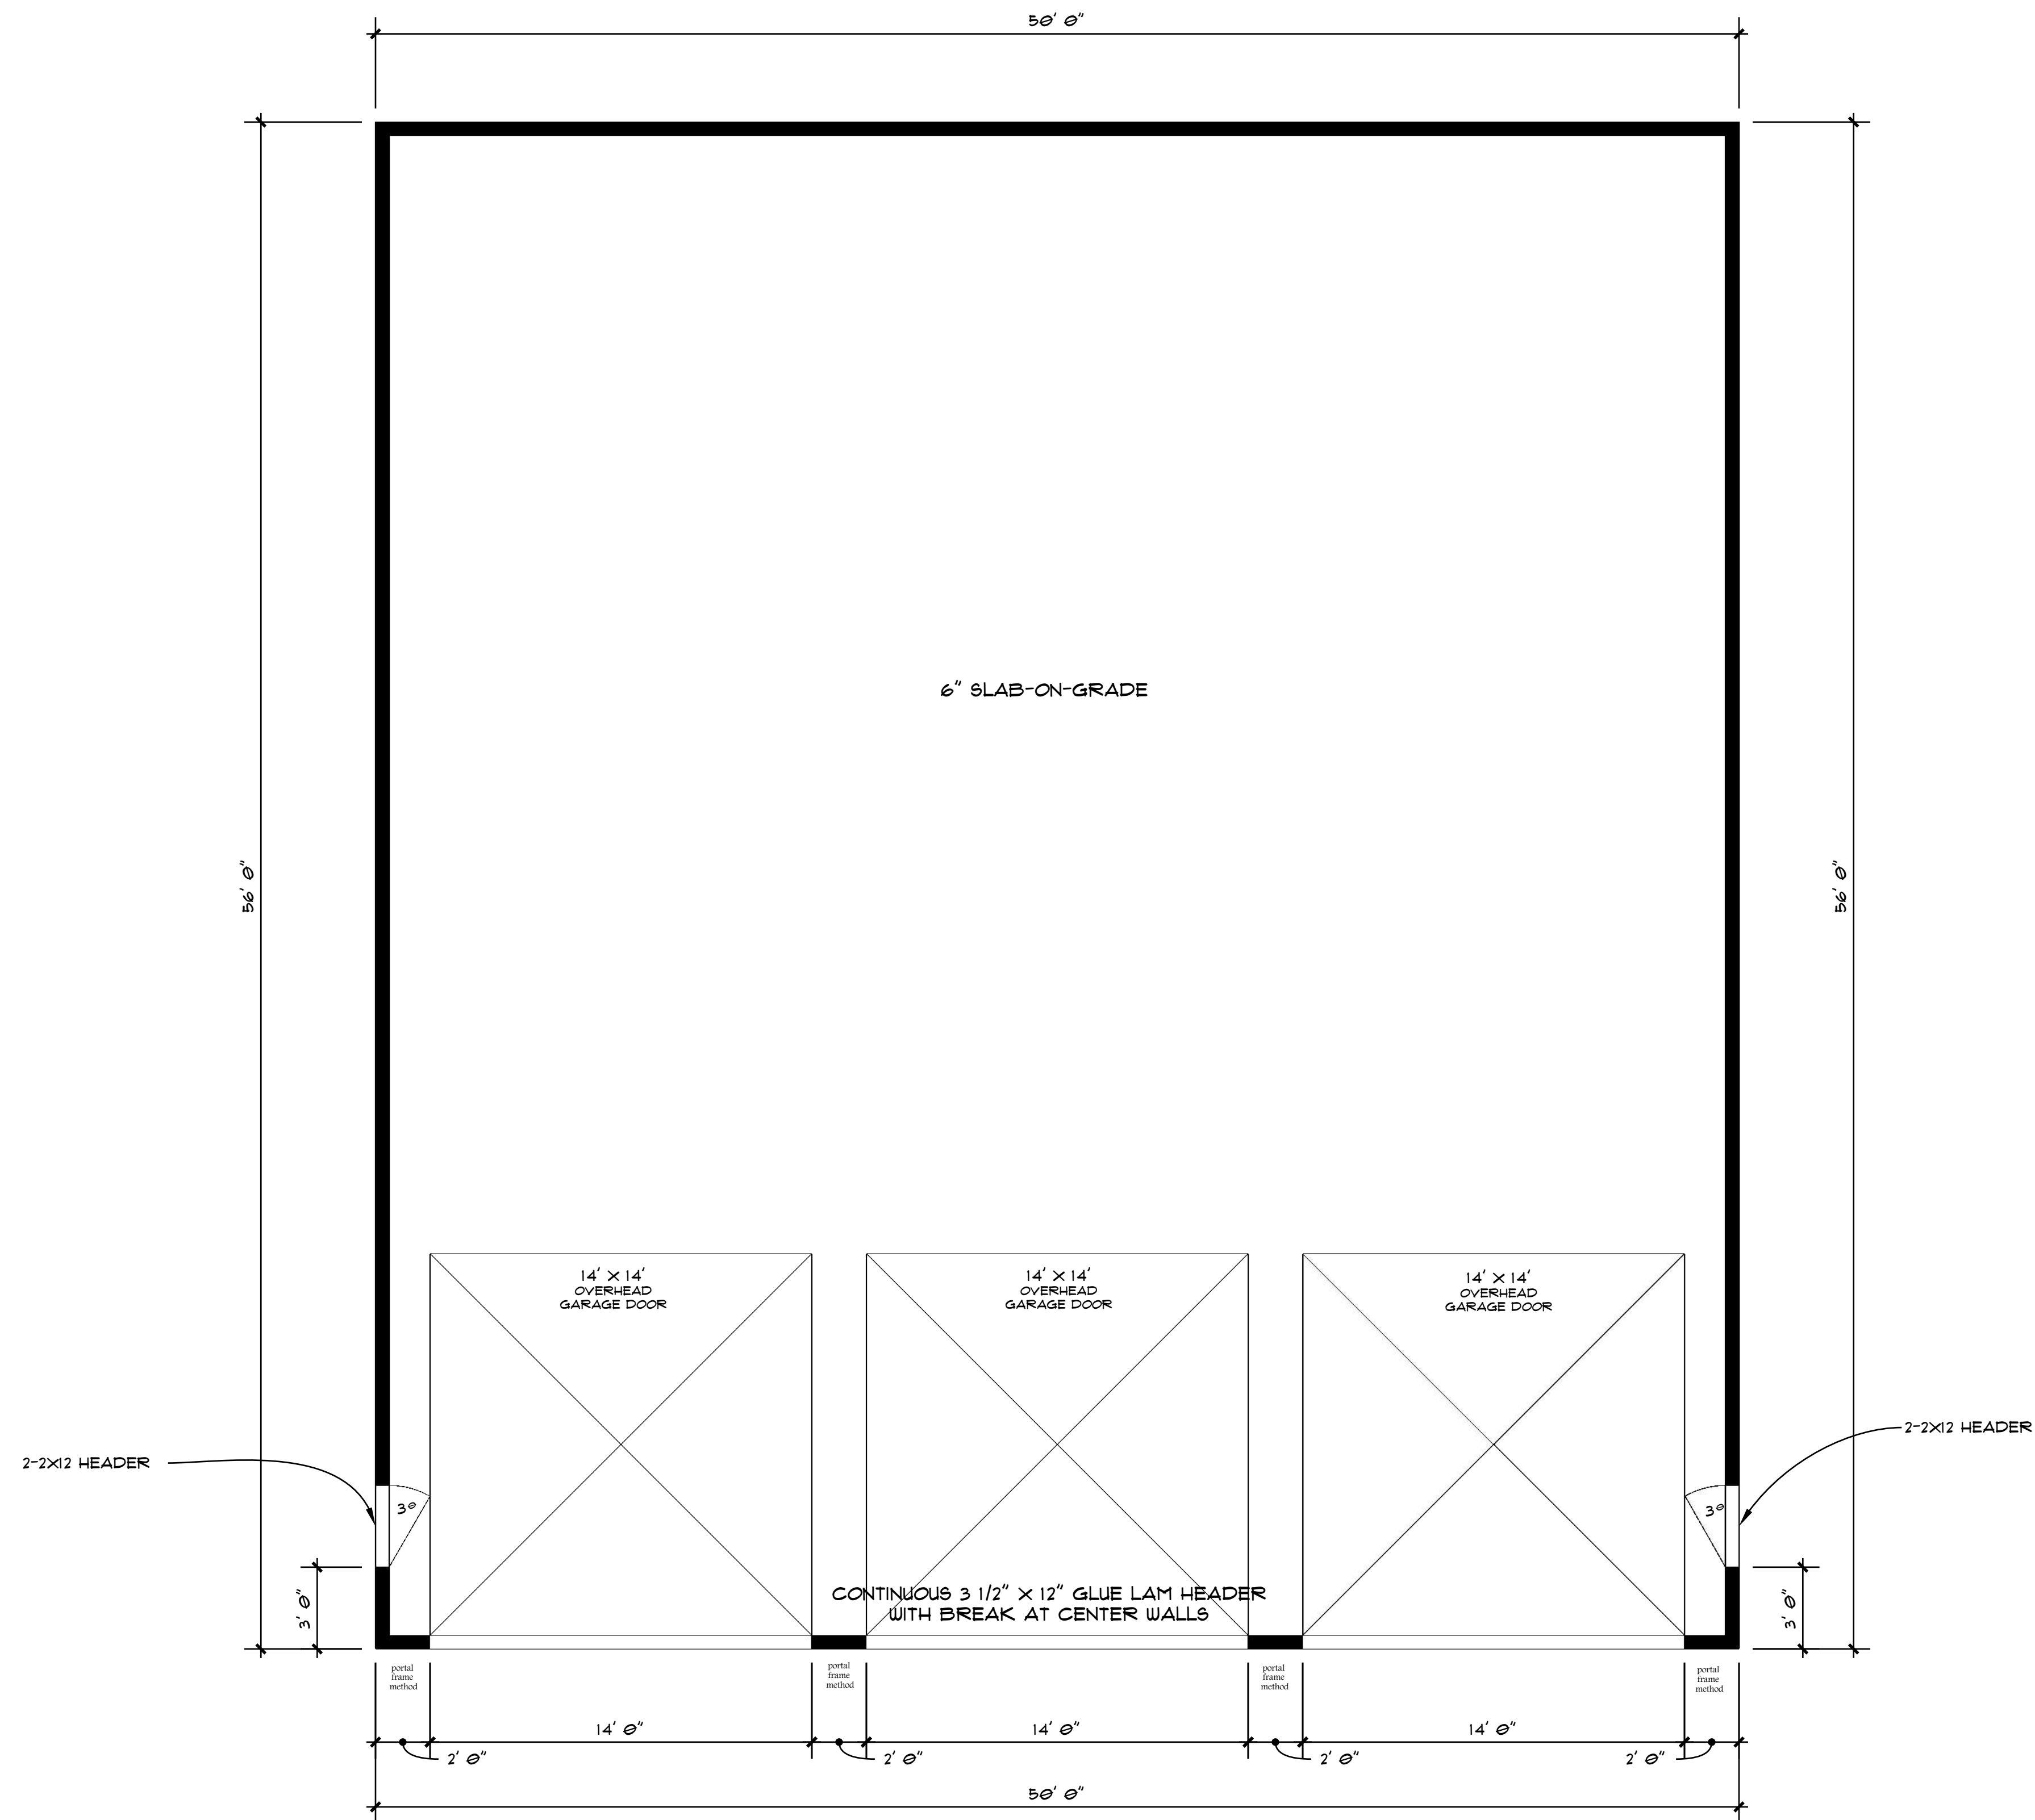

Jim Moreland
116 Mill Rd Dover Id.

FLOOR PLAN

1/4" = 1'

2,800 SQ. FT.

WALL BRACING		IRC 2015 - TABLE R602.10.4	
CS-WSP	CONTINUOUSLY SHEATHED WOOD STRUCTURAL PANEL	7/16" (MIN.) SHEAR RATED SHEATHING	FASTENED WITH 8d COMMON 6" @ EDGES, 12" IN THE FIELD

FLOOR PLAN


DRAWN BY:
Craig Swanson

Date:
6/18/18

SHEET:
2
OF 3 SHEETS


Spokane Home Design

11518 E. Alki
Spokane, Wa. 99206
509-868-8972
Rock.inn@gmail.com
Spokanehomedesign.com

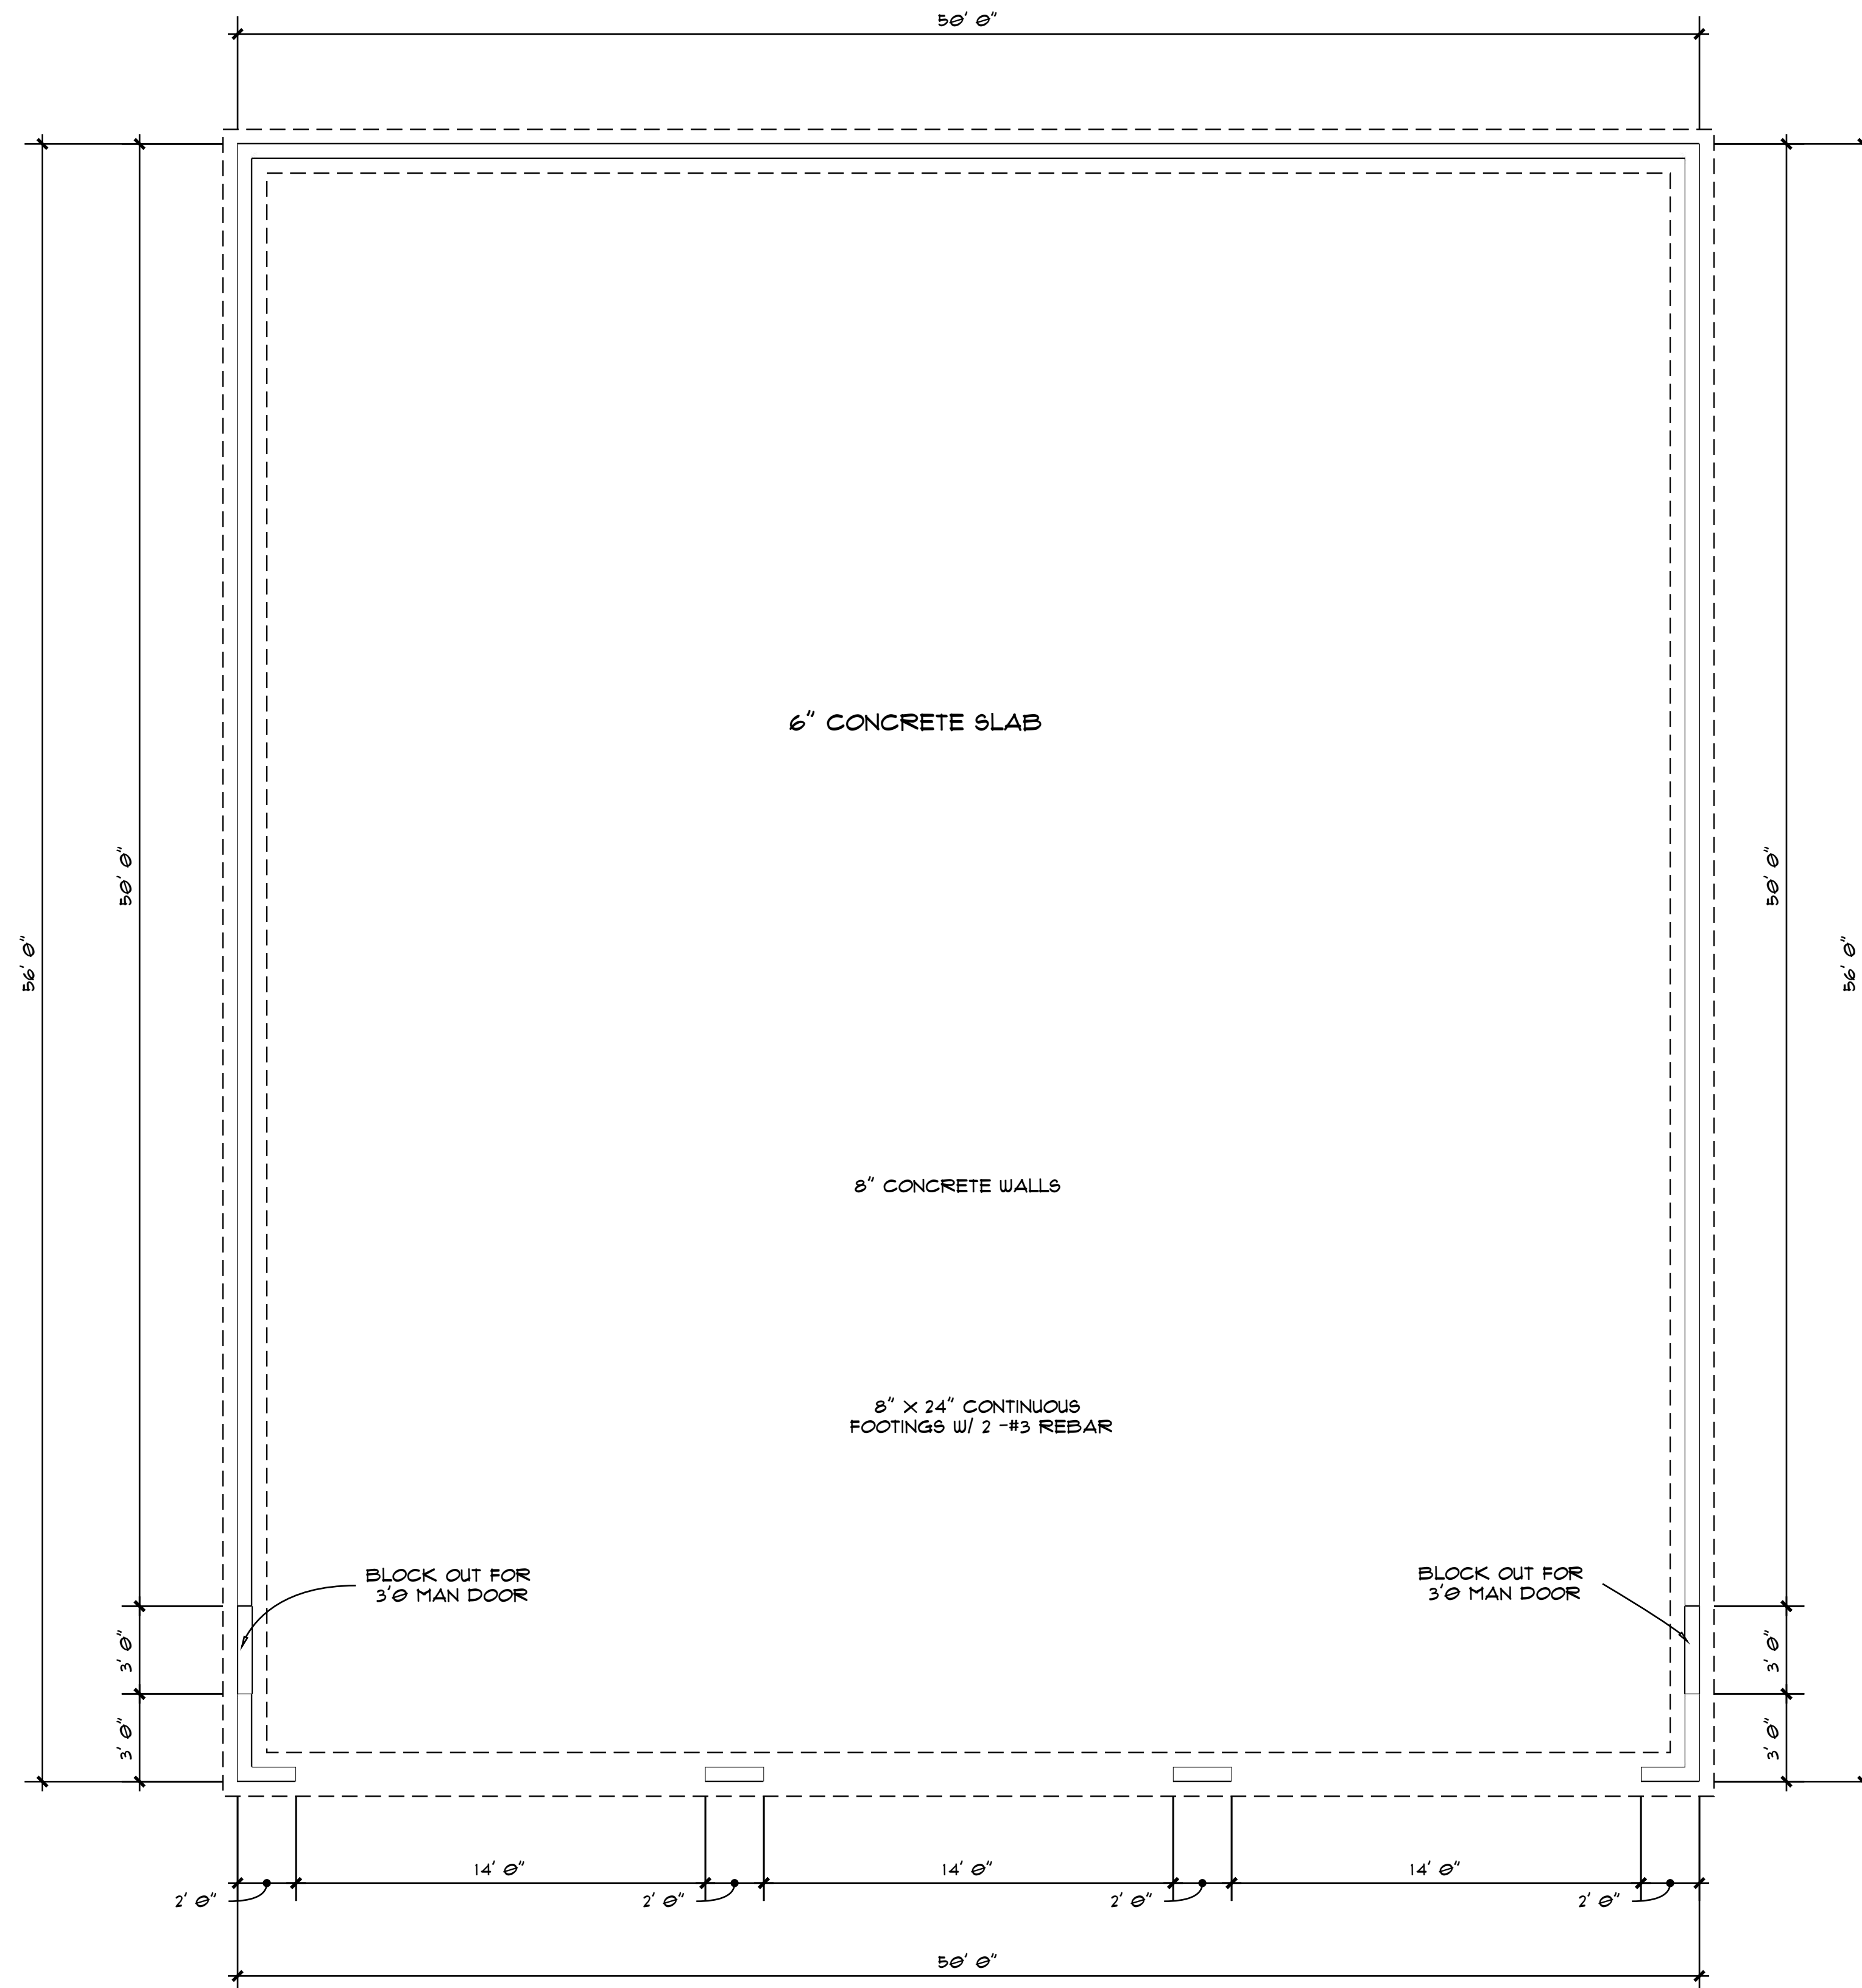


FOUNDATION PLAN

1/4" = 1'

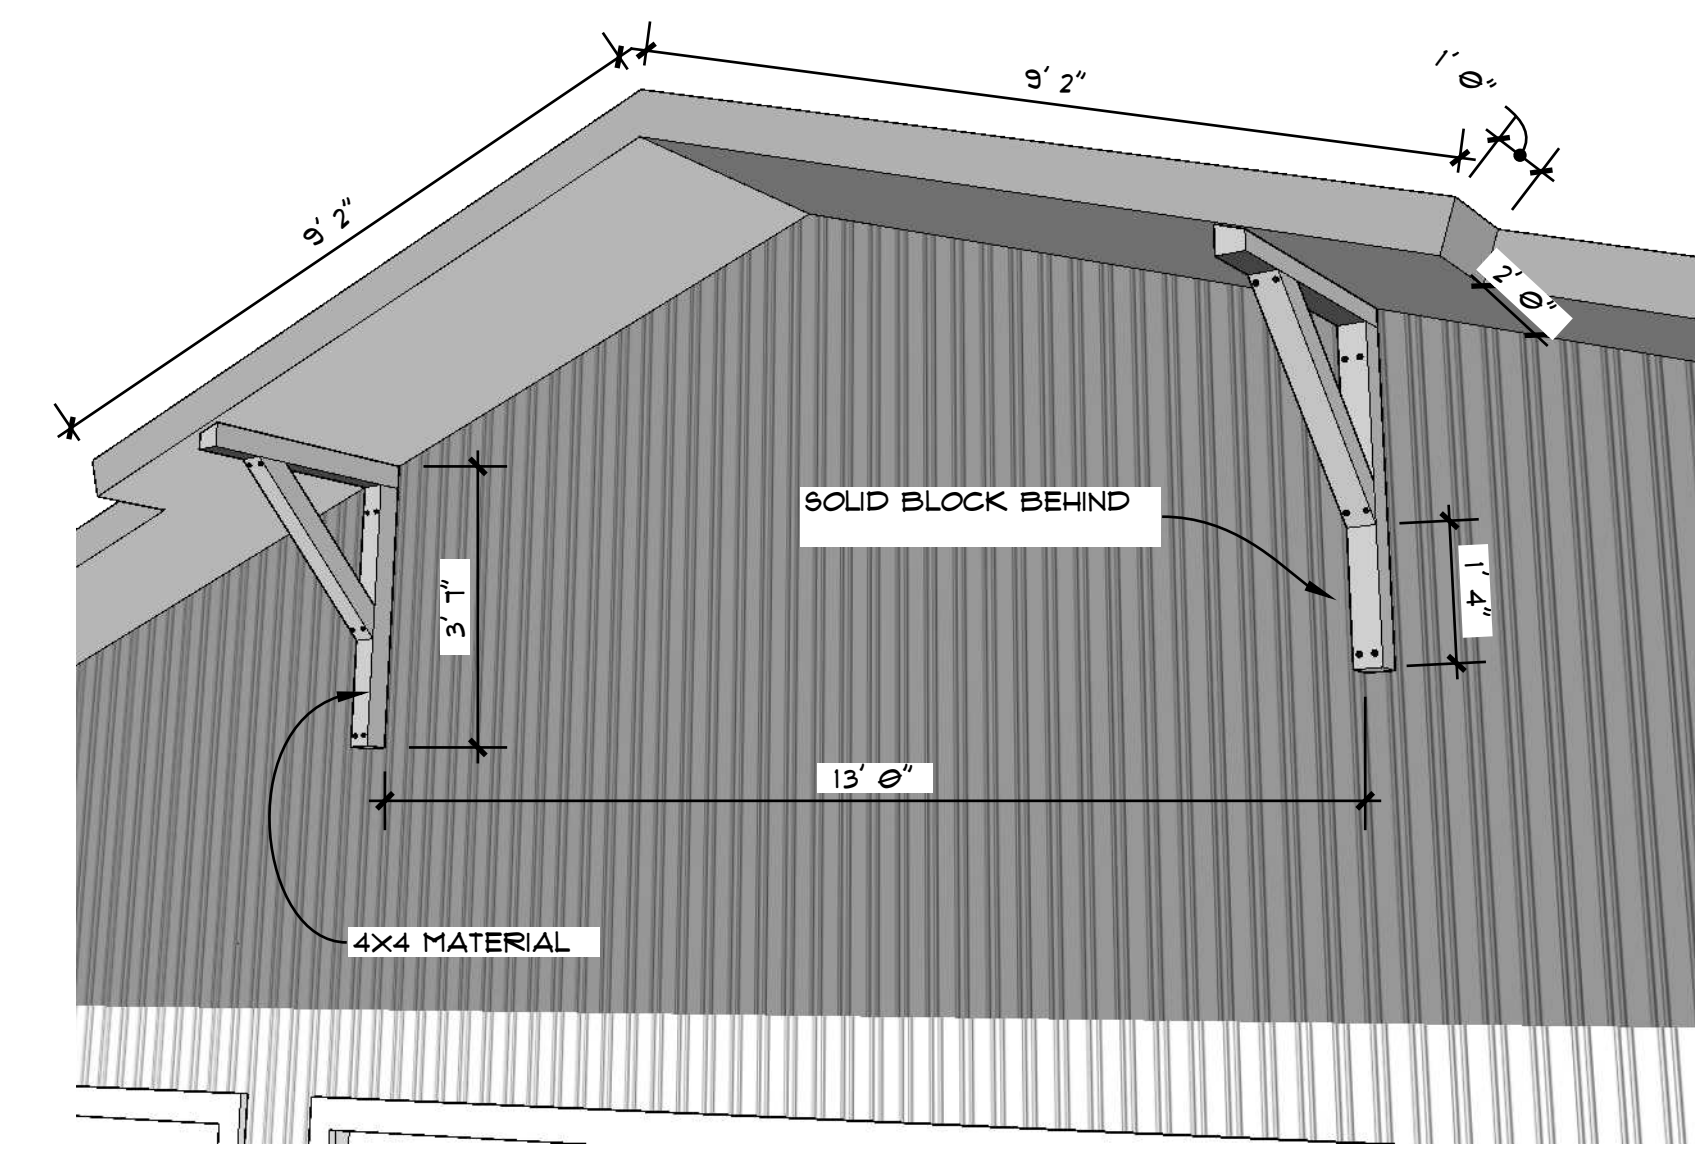

GABLE END DETAIL

Jim Moreland
116 Mill Rd Dover Id.

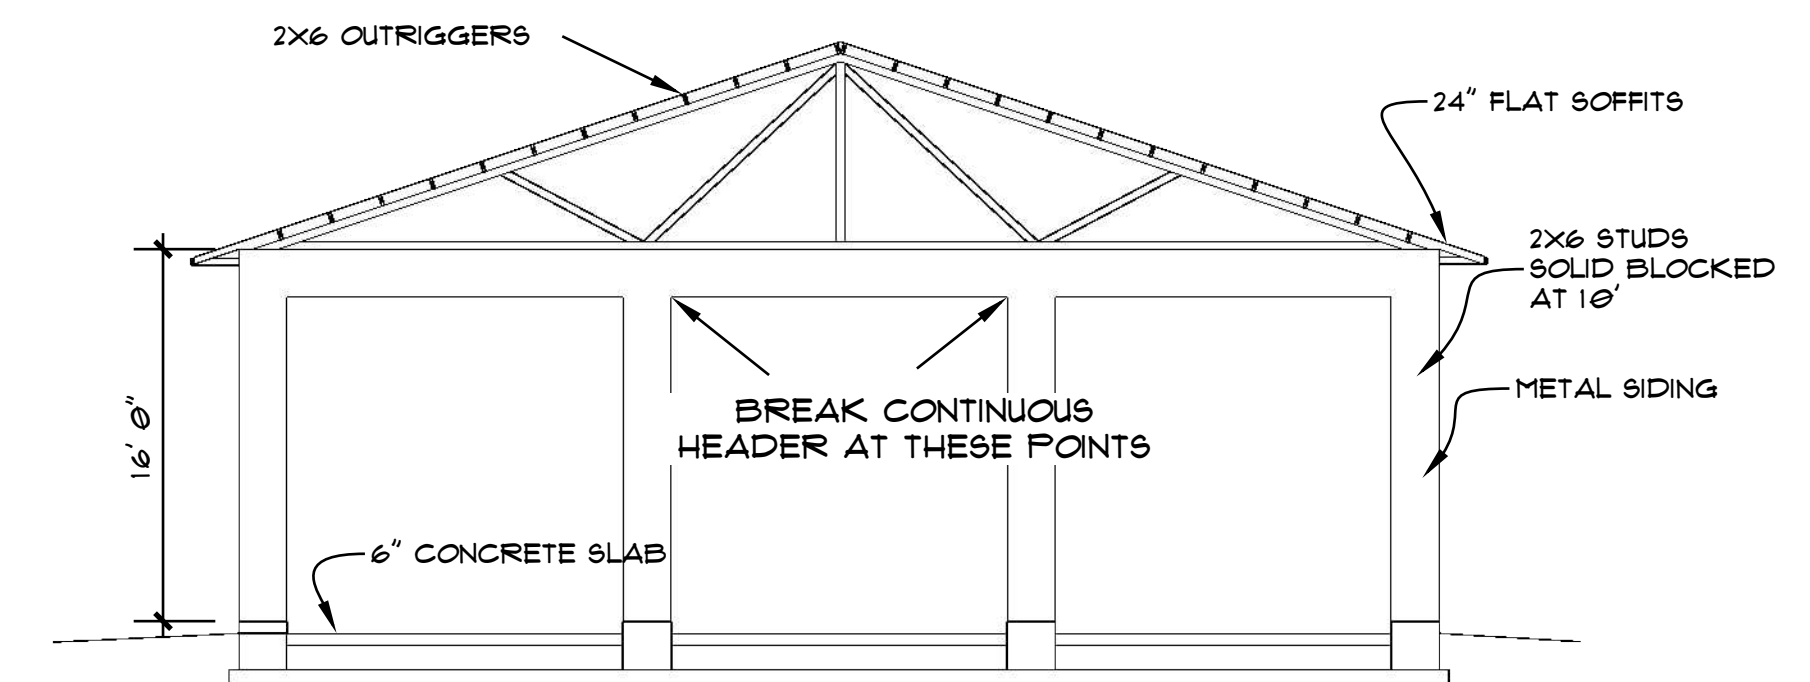

CROSS SECTION