



50-00-00

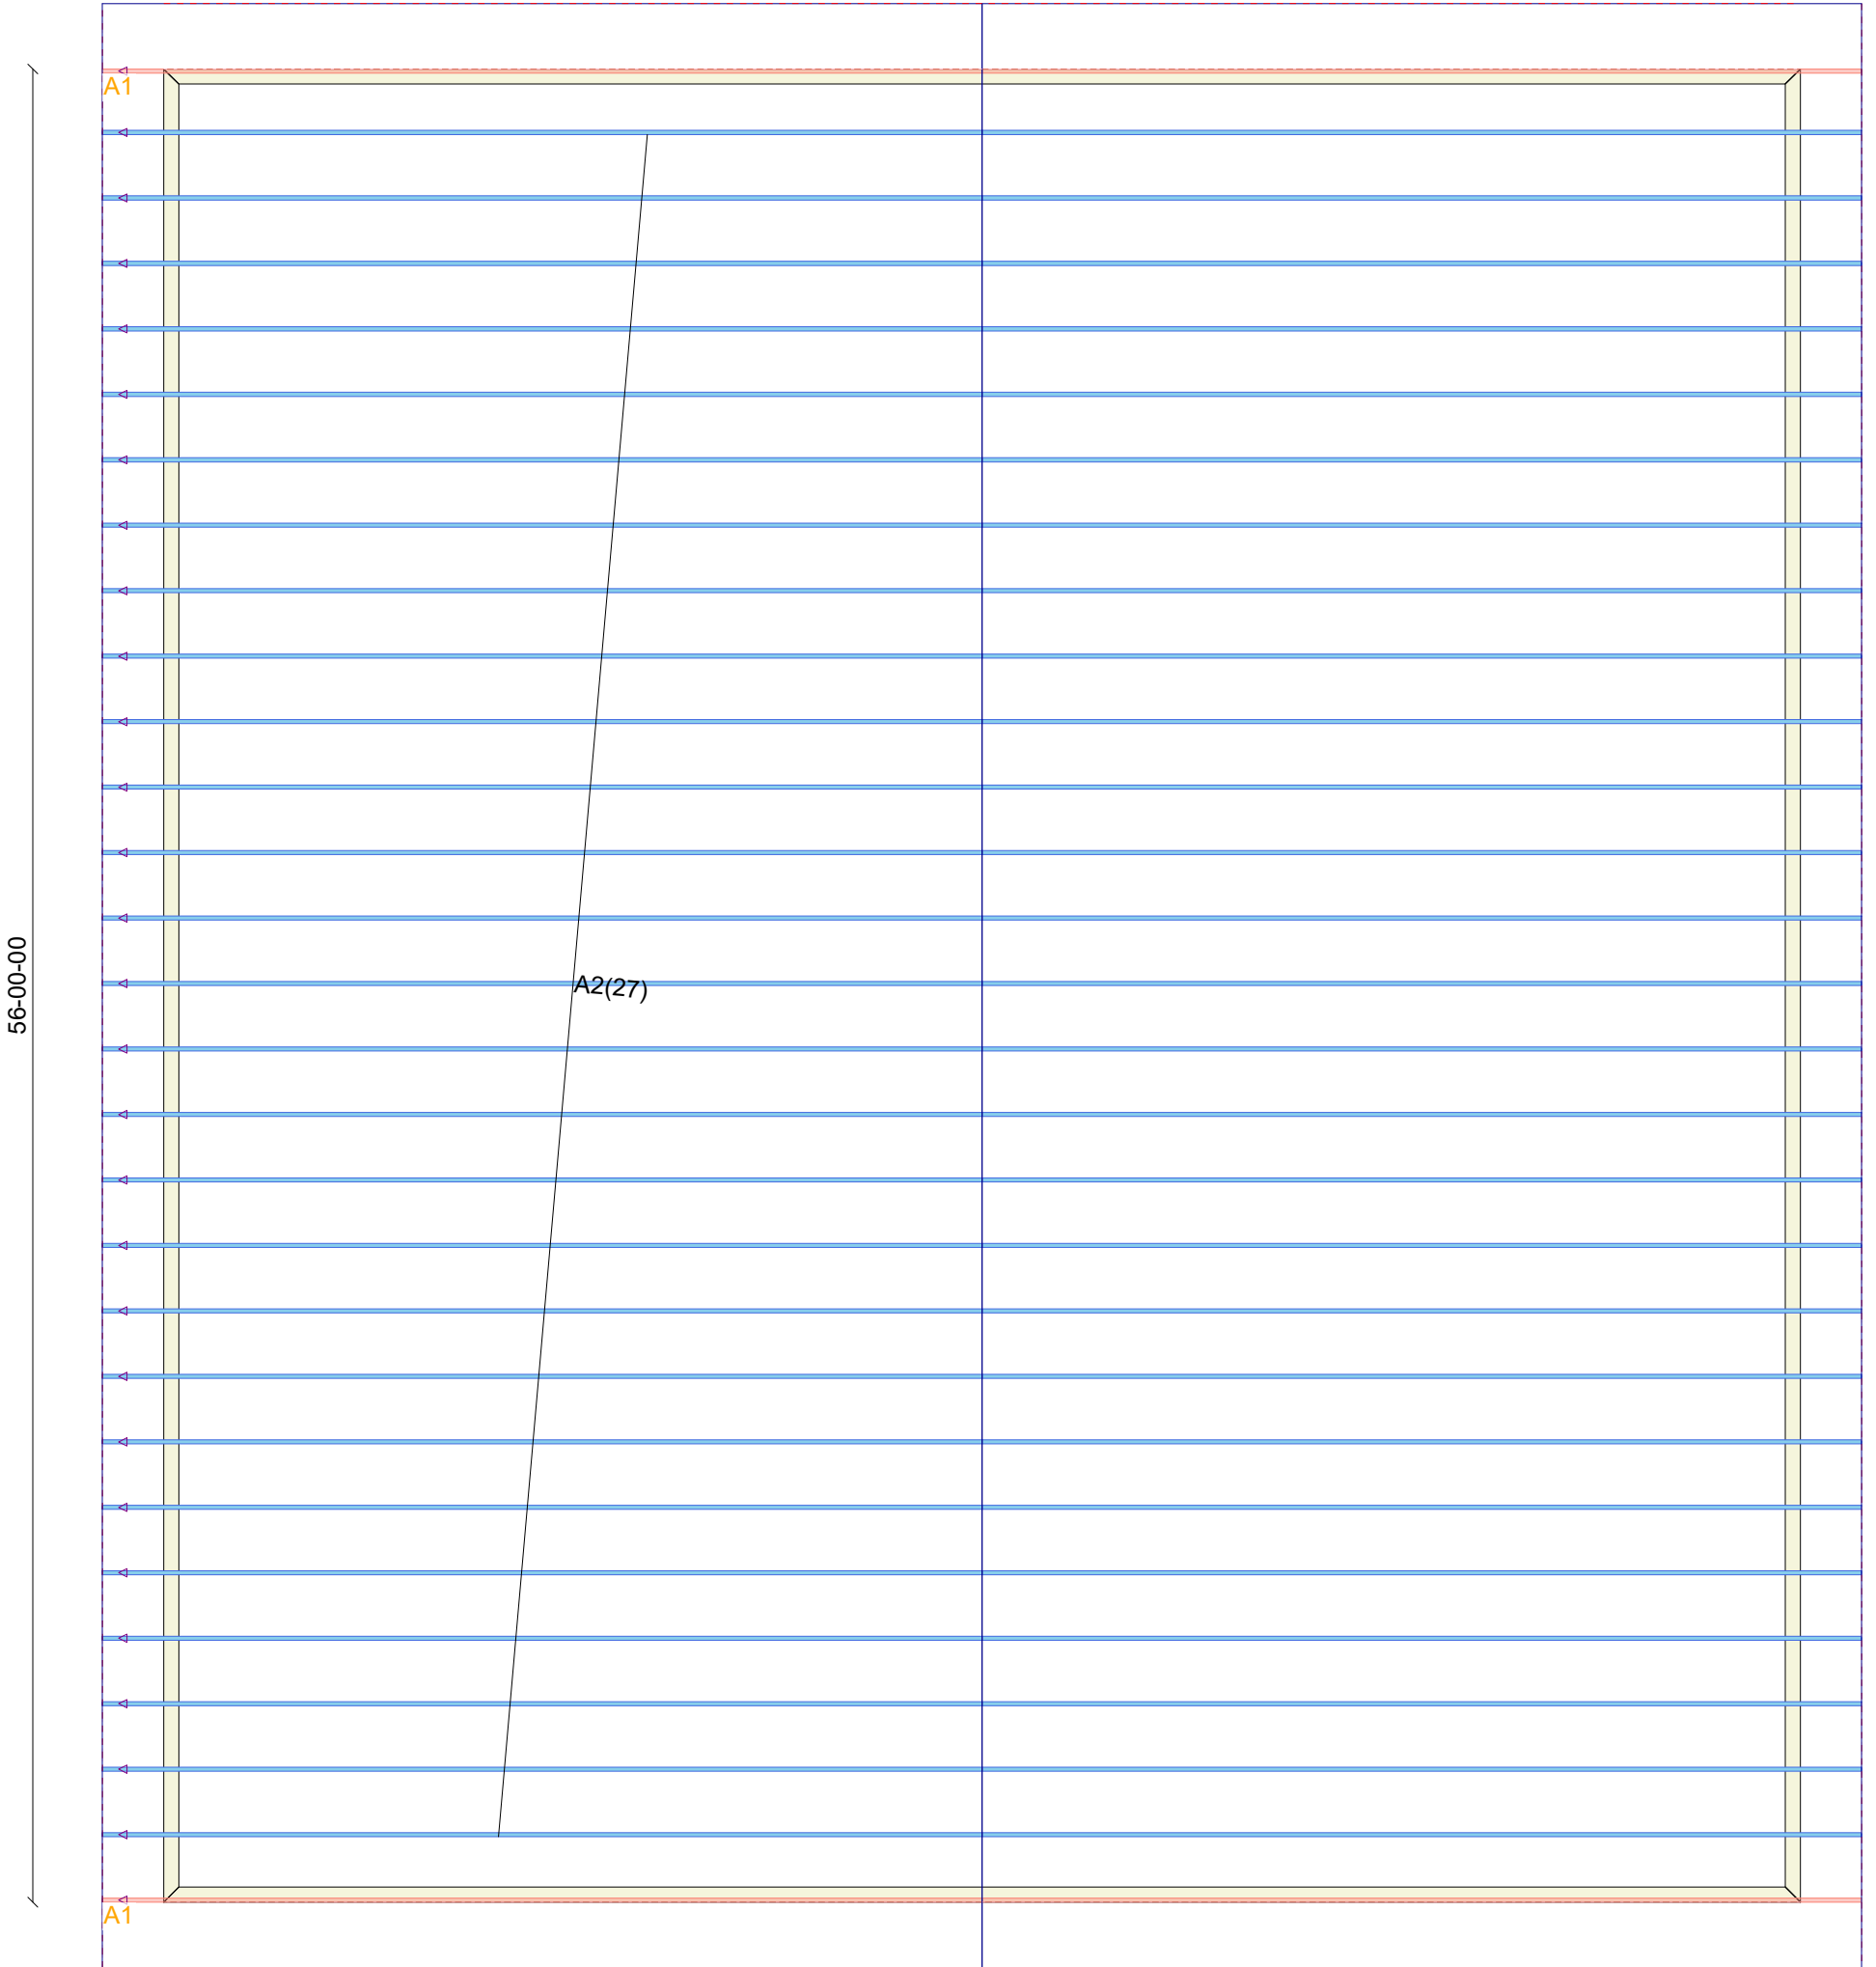

Loading 80-7-10 = 97
 Roof Pitch 4/12
 Ceiling Pitch 0/12
 Overhangs 22 1/2" CANT
 2x6 TC 2x4 2x6 BC
 Energy Heels 2x6 Sub Fascia

Roof Area: 3399.45	6/25/2018	Job Number: Q6868A	 NORTHWEST BUILDING COMPONENTS RATHDRUM, ID	
Horizntl OH Lines: 120				Sales: Chad Harris
Raked OH Lines: 113.31	Design: Chad Harris	Project Name: Jim Moreland		
Valley Lines: 0	Reviewed by: .	Address: .		
		City: Dover	State: ID	13964 N Ohio Office: 208-687-9490